

Zaallicht: 36 en 38
 Onderkant brug: 18 en 27
 Blauw: 28 en 35

BRUG

ZAAL

BRUG

ZAAL

B6
 81-88
 DMX
 UTP
 VS

VS
 Audiox:
 2x 16A CEE

| | |
|----|----|
| 81 | 82 |
| 83 | 84 |

| | |
|----|----|
| 81 | 82 |
| 83 | 84 |

| | |
|----|----|
| 85 | 86 |
| 87 | 88 |

| | |
|----|----|
| 85 | 86 |
| 87 | 88 |

| | |
|----|----|
| 71 | 72 |
| 73 | 74 |

| | |
|----|----|
| 71 | 72 |
| 73 | 74 |

125A
 DMX out
 UTP
 Audiox:
 2x 16A CEE

B7
 71-78
 DMX
 UTP
 VS

125A
 63A

B12
 121-128
 DMX out
 UTP
 Floor audio

VS

B5
 81-88
 DMX
 UTP
 VS

VS
 2x 2x16A CEE
 Audiox:
 2x 16A CEE

B11
 111-118
 DMX out
 UTP
 RGBHV
 Audiox:
 2x 16A CEE

B5
 51-58
 DMX
 UTP
 VS

B10
 101-108
 DMX out/in
 UTP
 RGBHV

2x 2x16A CEE


VS

B4
 41-48
 DMX
 UTP
 RGBHV
 VS

B3
 31-38
 DMX
 UTP
 RGBHV

B9
 91-98
 DMX out
 UTP


B1
 11-18
 VS

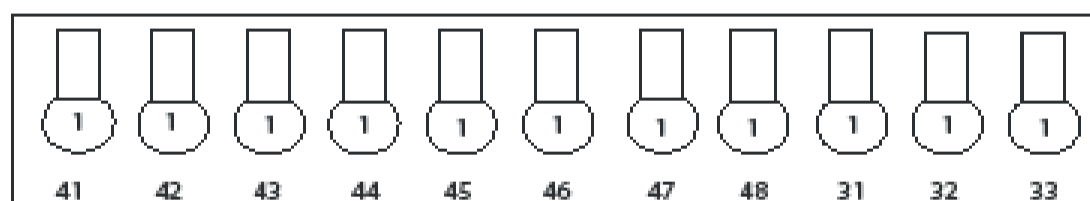

B2
 21-28
 DMX
 UTP

VS


125A
 Audiox:
 2x 16A CEE
 VS

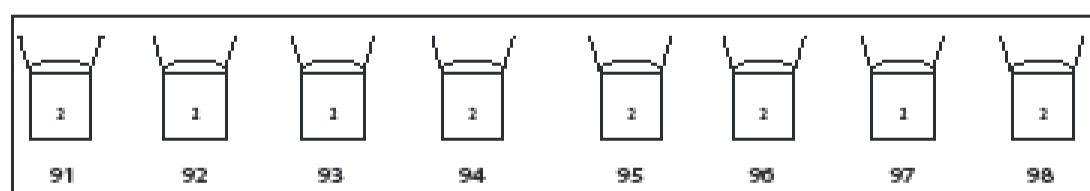

125A

Audiox:
 2x 16A CEE

VS

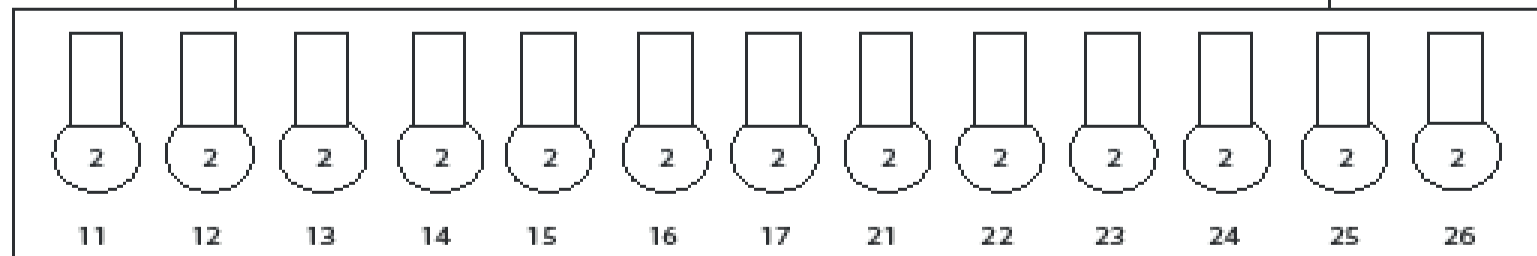

Audiox:
 2x 16A CEE
 VS
 3x 16A CEE

Audiox:
 63A CEE

RGBHV
 UTP
 DMX out/in